


現況平面図

所在：仙台市太白区長嶺23外5筆

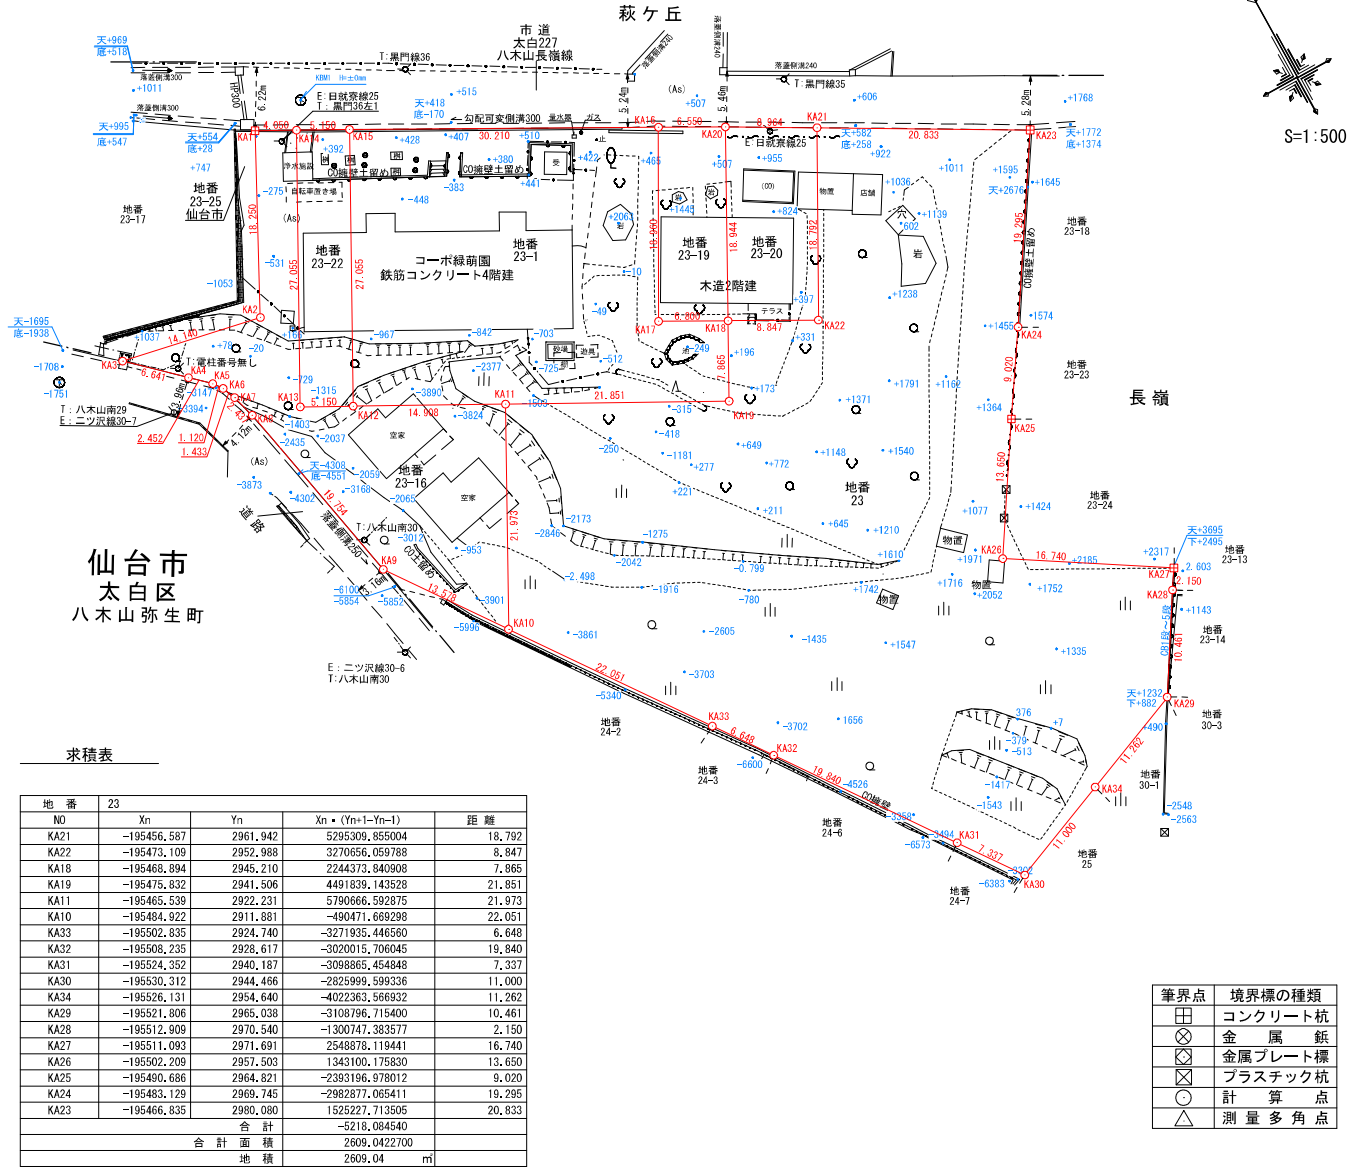

地番	23-1				距離
NO	Xn	Yn	Xn * (Yn+1-Yn-1)		
KA15	-195434.652	2921.824	7681168.127556		27.055
KA12	-195458.517	2909.080	-79551.616419		14.908
KA11	-195465.539	2922.231	-638165.567614		21.851
KA19	-195475.832	2941.506	-4491839.143528		7.865
KA18	-195468.894	2945.210	444496.264956		6.800
KA17	-195465.654	2939.232	-620212.520142		18.960
KA16	-195449.048	2948.383	340237.027584		30.210
合計			-1727.427607		
合計面積			863.7138035		
地積			863.71		m ²

地番	23-16				距離
NO	Xn	Yn	Xn * (Yn+1-Yn-1)		
KA1	-195430.319	2913.708	2331874.566308		18.250
KA2	-195446.542	2905.349	4345603.949408		14.140
KA3	-195443.769	2891.494	1760557.471152		6.641
KA4	-195448.298	2896.341	-1299926.629908		2.452
KA5	-195449.970	2896.135	-481197.826140		1.120
KA6	-195450.869	2896.803	-237863.707573		1.433
KA7	-195452.193	2899.352	-240406.197390		2.437
KA8	-195454.533	2900.033	-901045.397130		19.754
KA9	-195473.892	2903.962	-2315974.672416		13.578
KA10	-195484.922	2911.881	-3571314.040018		21.973
KA11	-195465.539	2922.231	547498.974739		14.908
KA12	-195458.517	2909.080	3458442.999798		5.150
KA13	-195456.091	2904.537	-1602935.402291		27.055
KA14	-195432.226	2917.281	-1792308.944646		4.050
合計			-994.856197		
合計面積			497.4280965		
地積			497.42		m ²

地番	23-19				距離
NO	Xn	Yn	Xn * (Yn+1-Yn-1)		
KA16	-195449.048	2948.383	2912581.713296		18.960
KA17	-195465.654	2939.232	620212.520142		6.800
KA18	-195468.894	2945.210	-2912877.458388		18.944
KA20	-195452.184	2954.134	-620169.779832		6.550
合計			-253.004782		
合計面積			126.5023910		
地積			126.50		m ²

地番	23-20				距離
NO	Xn	Yn	Xn * (Yn+1-Yn-1)		
KA20	-195452.184	2954.134	3270305.942688		18.944
KA18	-195468.894	2945.210	224007.352524		8.847
KA22	-195473.109	2952.988	-3270656.059788		18.792
KA21	-195456.587	2961.942	-223993.248702		8.964
合計			-336.013278		
合計面積			168.0066390		
地積			168.00		m ²

地番	23-22				距離
NO	Xn	Yn	Xn * (Yn+1-Yn-1)		
KA14	-195432.226	2917.281	3378436.890862		27.055
KA13	-195456.091	2904.537	1602935.402291		5.150
KA12	-195458.517	2909.080	-3378891.383379		27.055
KA15	-195434.652	2921.824	-1602759.581052		5.150
合計			-278.671278		
合計面積			139.3356390		
地積			139.33		m ²

合計面積 4404.02m²

仙台市
太白区
八木山弥生町

求積表

地番	23				距離
NO	Xn	Yn	Xn * (Yn+1-Yn-1)		
KA21	-195456.587	2961.942	5295309.855004		18.792
KA22	-195473.109	2952.988	3270656.059788		8.847
KA18	-195468.894	2945.210	2244373.840908		7.865
KA19	-195475.832	2941.506	4491839.143528		21.851
KA11	-195465.539	2922.231	5790866.592875		21.973
KA10	-195484.922	2911.881	-490471.669298		22.051
KA33	-195502.835	2924.740	-3271935.446560		6.648
KA32	-195508.235	2928.617	-3020015.706045		19.840
KA31	-195524.352	2940.187	-3098865.454848		7.337
KA30	-195530.312	2944.466	-2825999.599336		11.000
KA34	-195526.131	2954.640	-4022363.566932		11.262
KA29	-195521.806	2965.038	-3108796.715400		10.461
KA28	-195512.909	2970.540	-1300747.383577		2.150
KA27	-195511.093	2971.691	2548878.119441		16.740
KA26	-195502.209	2957.503	1343100.175830		13.650
KA25	-195490.686	2964.821	-2393196.978012		9.020
KA24	-195483.129	2969.745	-2982877.065411		19.295
KA23	-195466.835	2980.080	1525227.713505		20.833
合計			-5218.084540		
合計面積			2609.0422700		
地積			2609.04		m ²

筆界点	境界標の種類
□	コンクリート杭
⊗	金属釘
⊗	金属プレート標
⊗	プラスチック杭
○	計算点
△	測量多角点

<p>(注記)</p> <p>境界杭の確認出来ない箇所につきましては、現況構造物もしくは計算点（公園、地積測量図、現地地形）により求積しております。</p> <p>隣接土地所有者との立会いにより境界位置が変更になる場合があります。</p>	お客様名	現況図・求積図	縮尺
	図面名称		1:500